


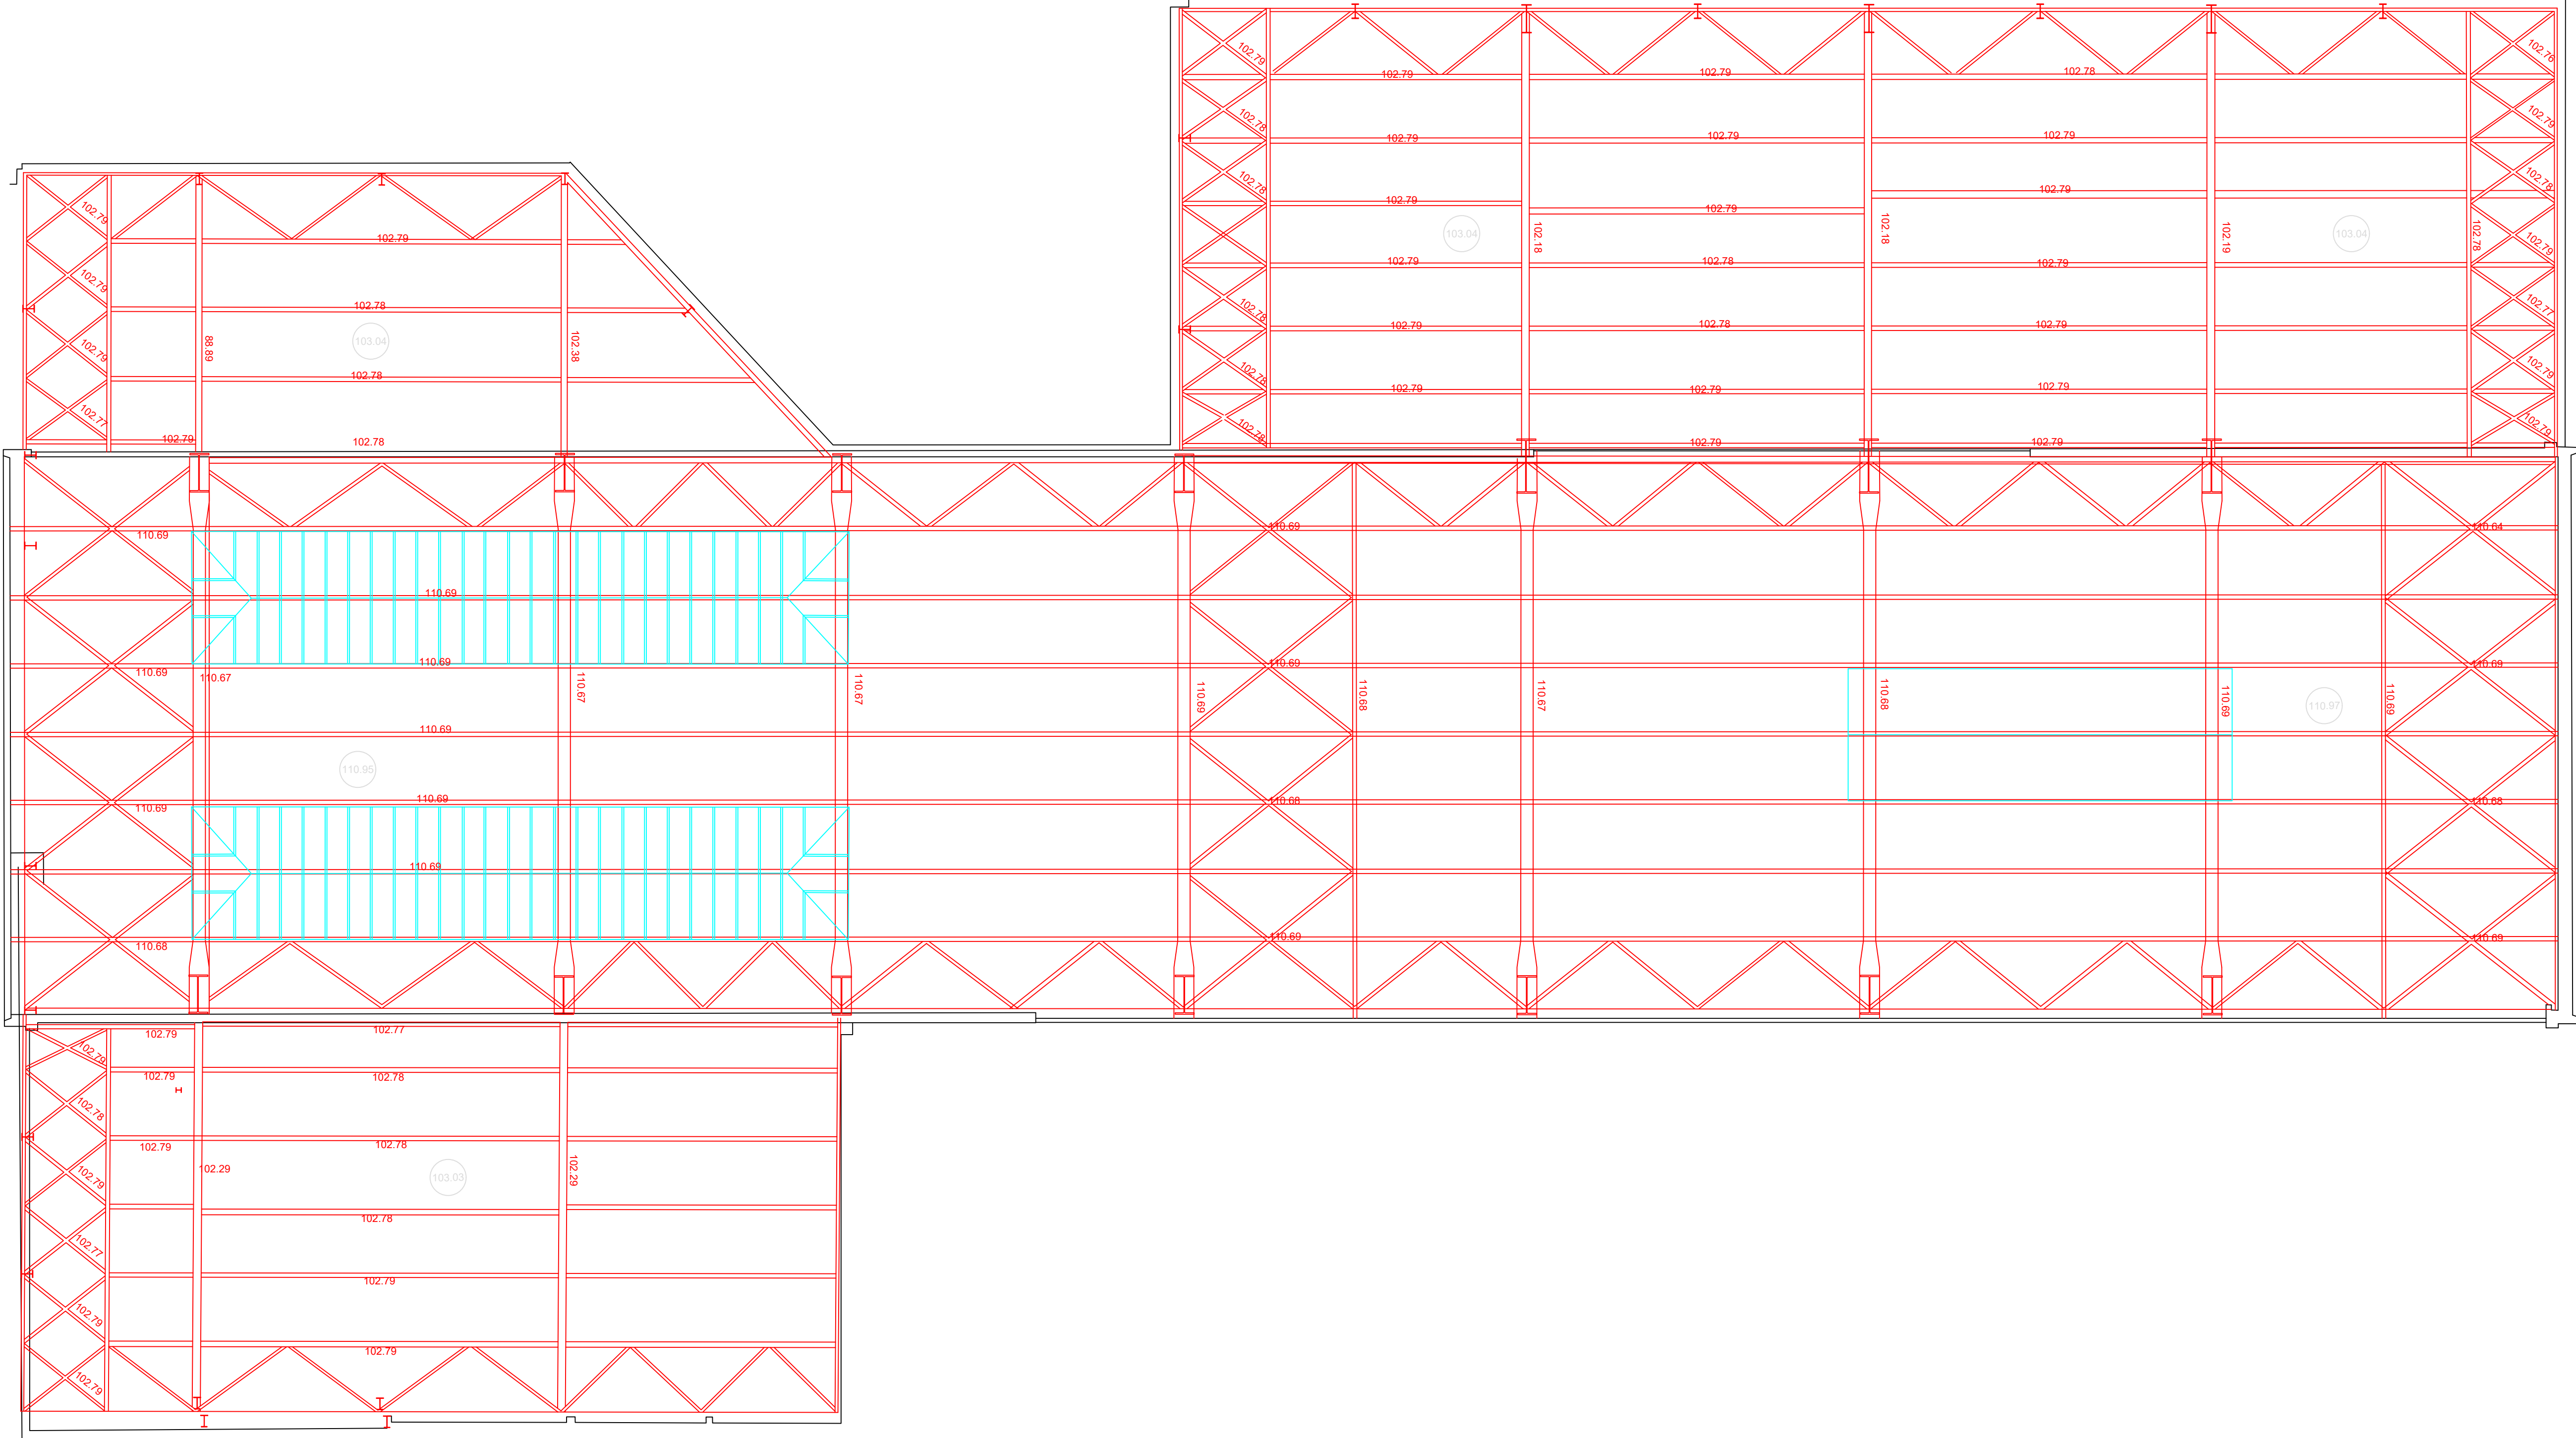

Ceiling Plan

KEY DIMENSIONS SHOULD BE CHECKED ON SITE
BEFORE COMMENCEMENT OF ANY WORKS

NOTE

Amendments		
Date	Surveyor	Description of work



Meridian House
58/60 Hillside Road, Frodsham, Cheshire W66 6AG
Tel: 01928 734473 Fax: 01928 735573
Email: mail@powersillman.co.uk
www.powersillman.co.uk






NOTE

[illegible]

Meridian House
58/60 Hillside Road, Frodsham, Cheshire WA6 6AG
Tel: 01928 734473 Fax: 01928 735573
Email: mail@powerstiltman.co.uk
www.powerstiltman.co.uk

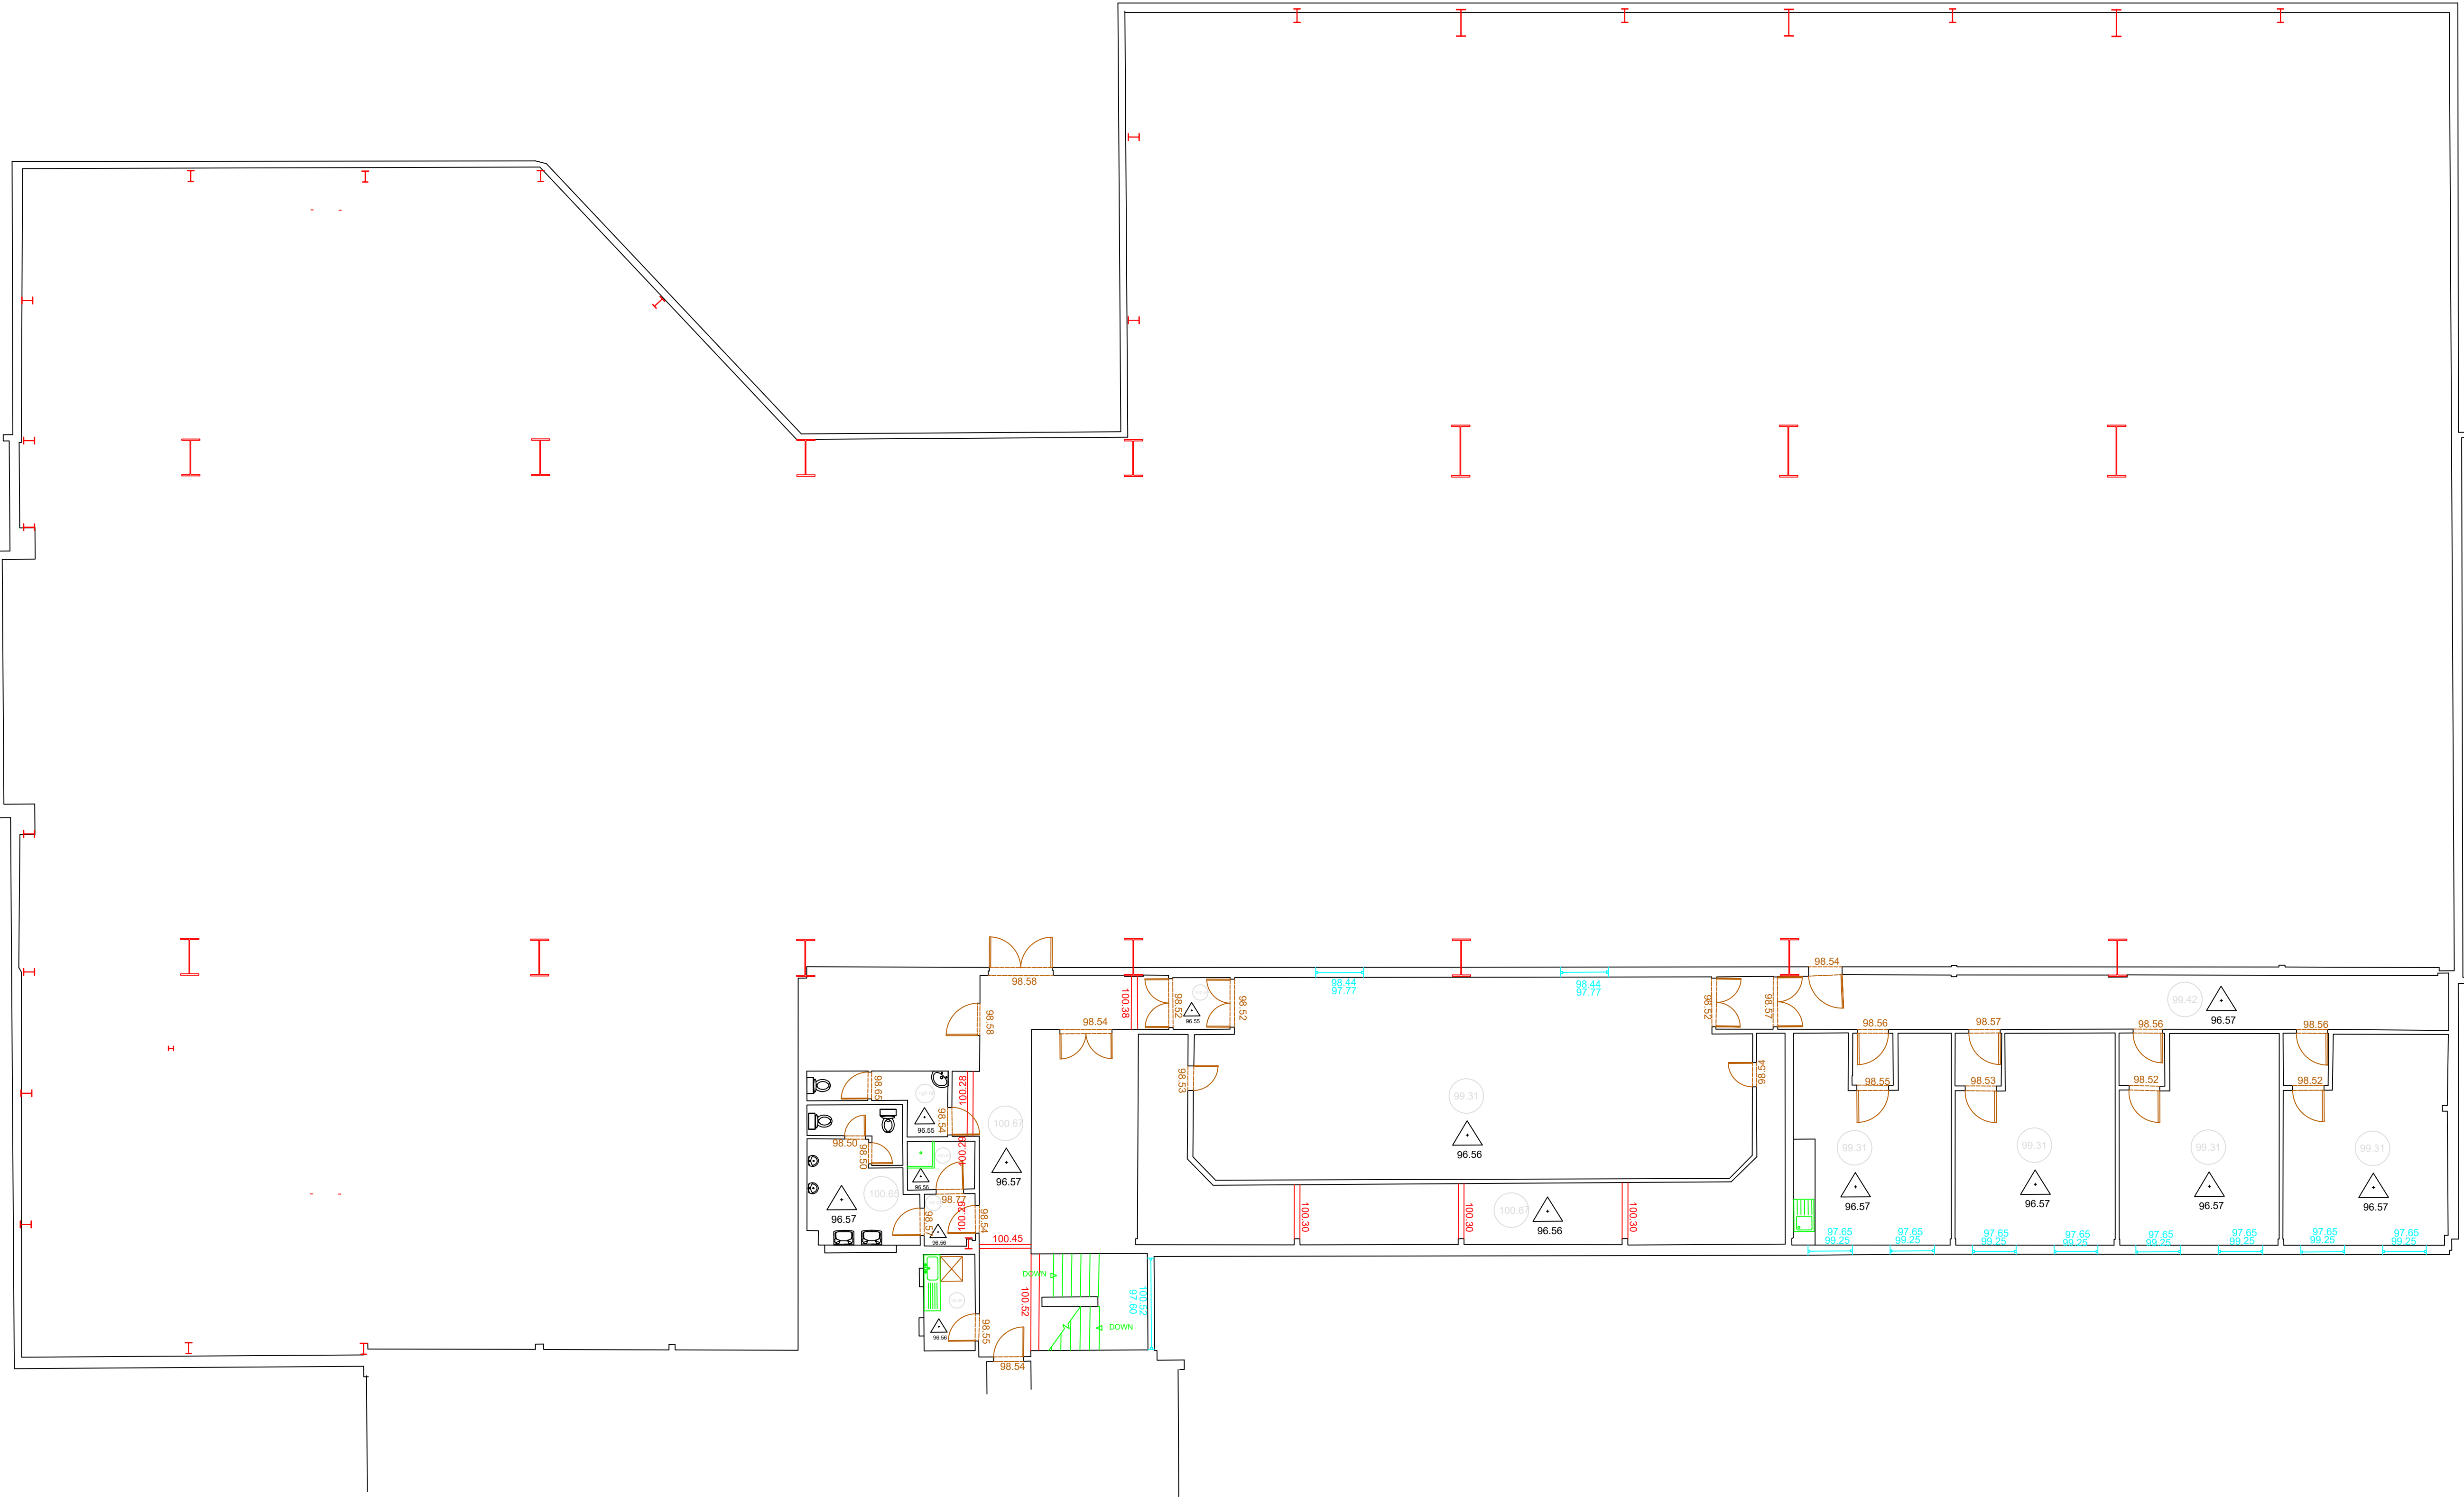

Second Floor

KEY DIMENSIONS SHOULD BE CHECKED ON SITE
BEFORE COMMENCEMENT OF ANY WORKS

NOTE

Amendments		
Date	Surveyor	Description of work

Meridian House
58/60 Hillside Road, Frodsham, Cheshire WA6 6AG
Tel: 01928 734473 Fax: 01928 733573
Email: mail@powersillman.co.uk
www.powersillman.co.uk