




Surveyed By : JL	Date : 17/06/22	Scale 1:100
Drawn By : JL	Drawing No :	
Checked By : SH	Amendment :	

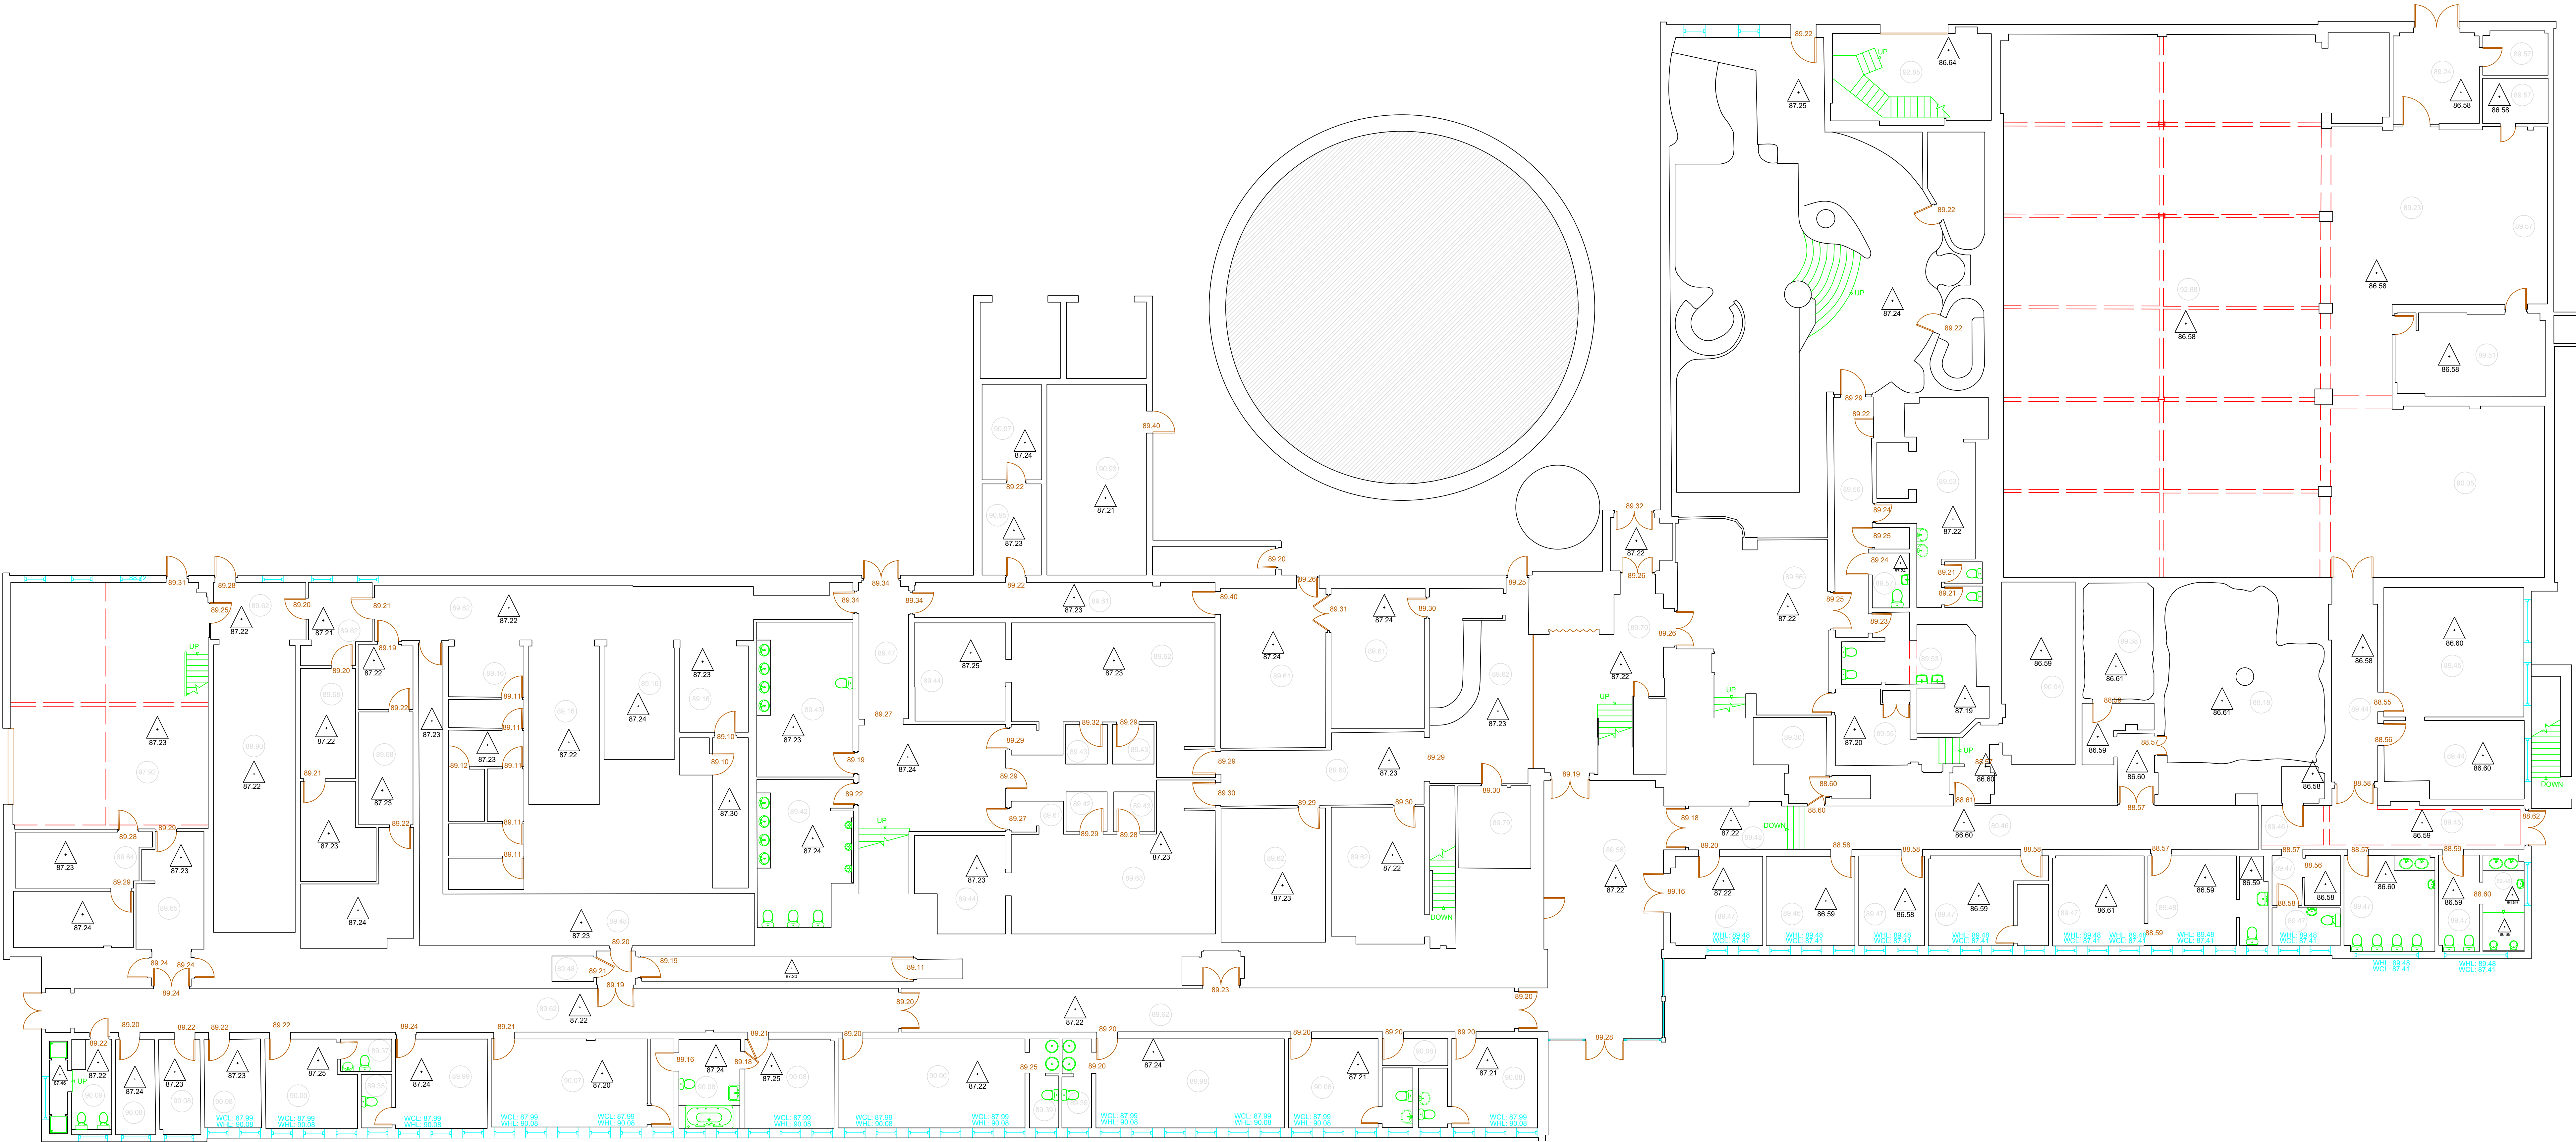

Ground Floor

KEY DIMENSIONS SHOULD BE CHECKED ON SITE
BEFORE COMMENCEMENT OF ANY WORKS


NOTE

Amendments	Date	Surveyor	Description of work	CB



Meridian House
58/60 Hillside Road, Frodham, Cheshire W66 6AG
Tel: 01928 734473 Fax: 01928 735573
Email: mail@powerscheshire.co.uk
www.powerscheshire.co.uk

Client :		
Surveyed By : JL	Date :	Scale
Drawn By : JL	Drawing No :	1:100
Checked By : SH	Amendment :	

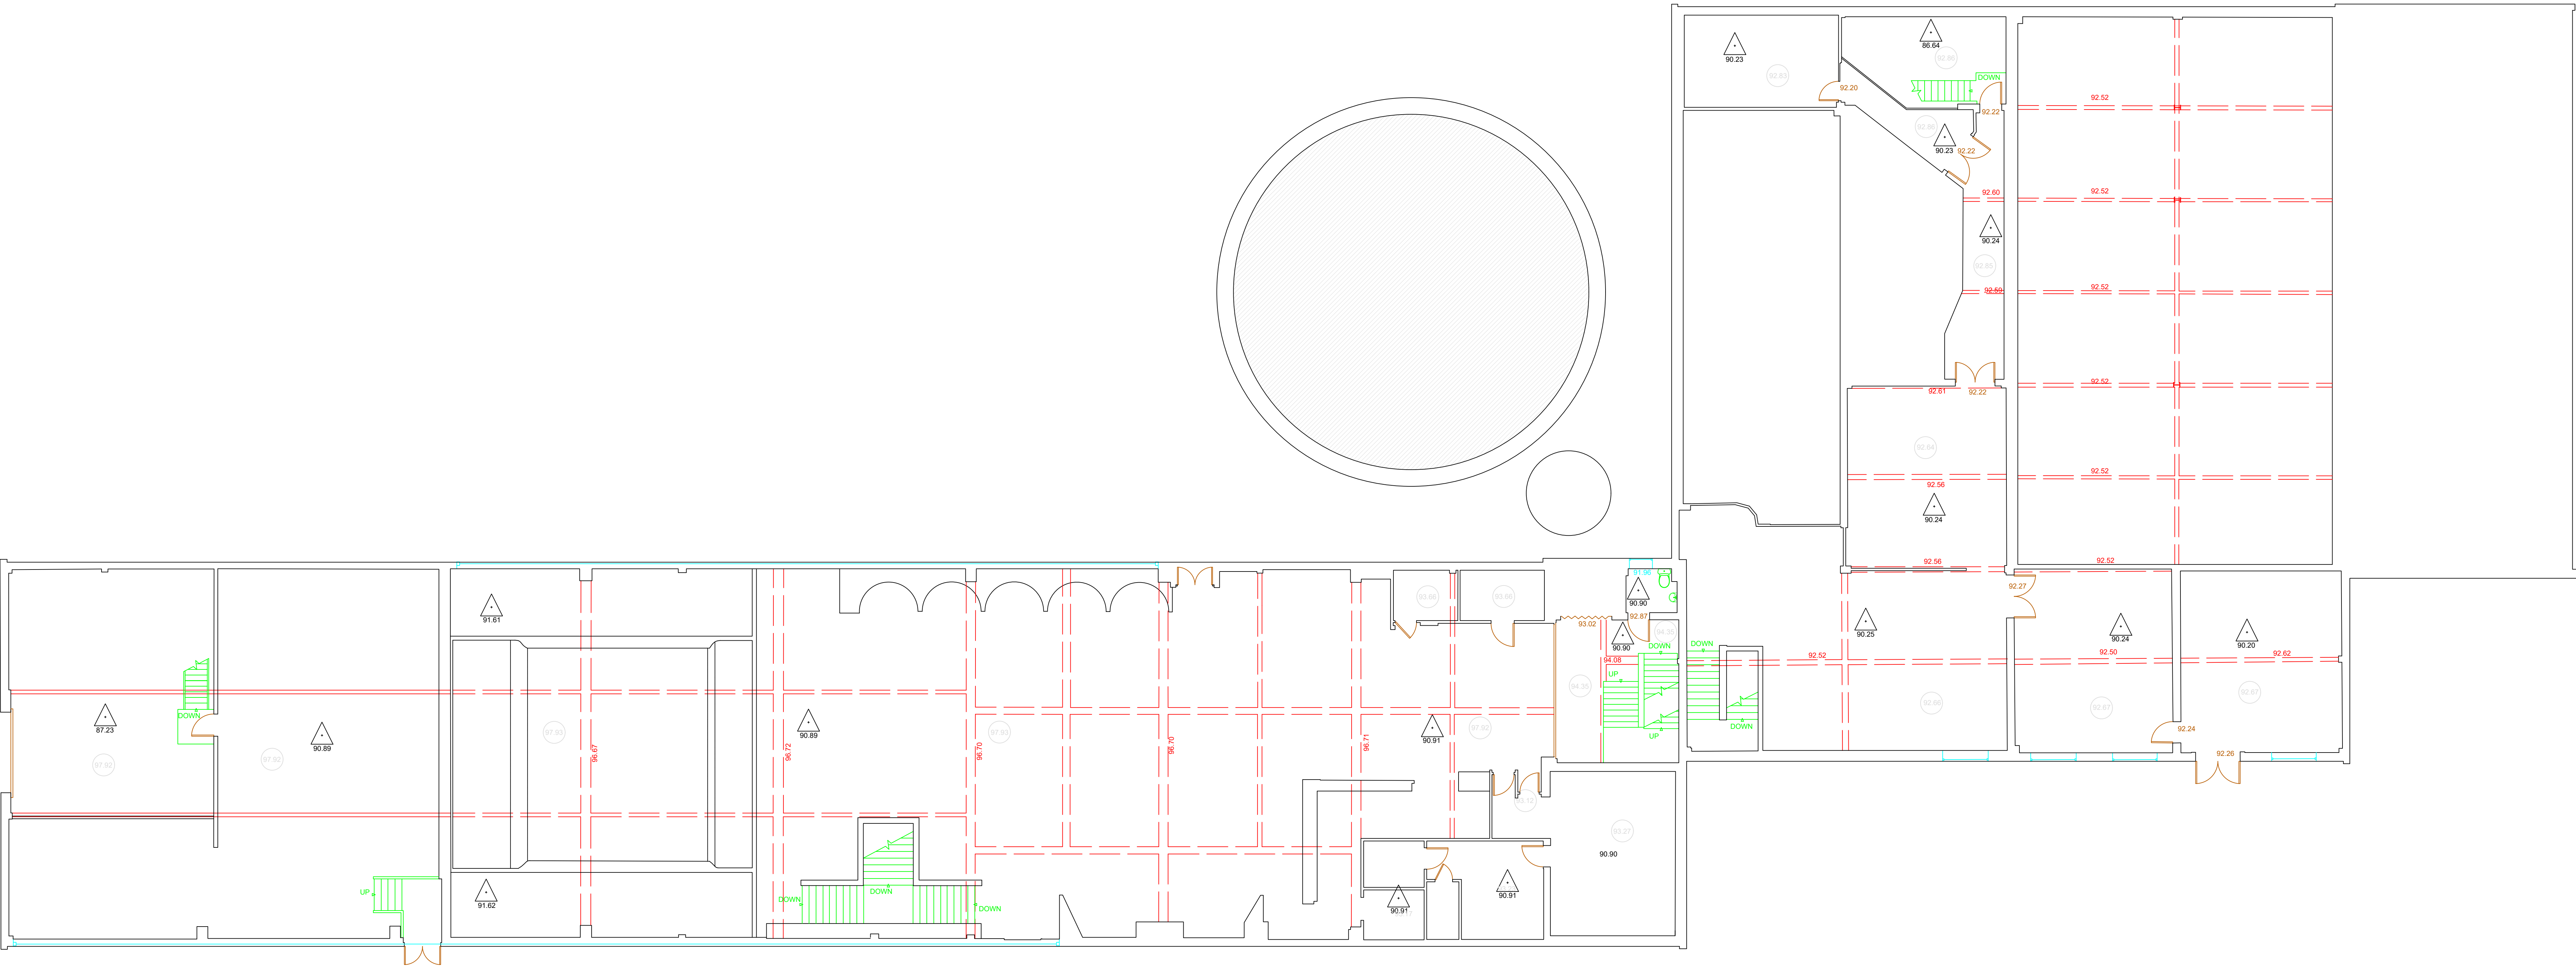

First Floor

KEY DIMENSIONS SHOULD BE CHECKED ON SITE
BEFORE COMMENCEMENT OF ANY WORKS


NOTE

Amendments			
Date	Surveyor	Description of work	CB



Meridian House
58/60 Hillside Road, Frodsham, Cheshire W66 6AG
Tel: 01928 734473 Fax: 01928 735573
Email: mail@powersillman.co.uk
www.powersillman.co.uk


Client :		
Surveyed By : JL	Date :	Scale
Drawn By : JL	Drawing No	1:100
Checked By : SH	Amendment :	

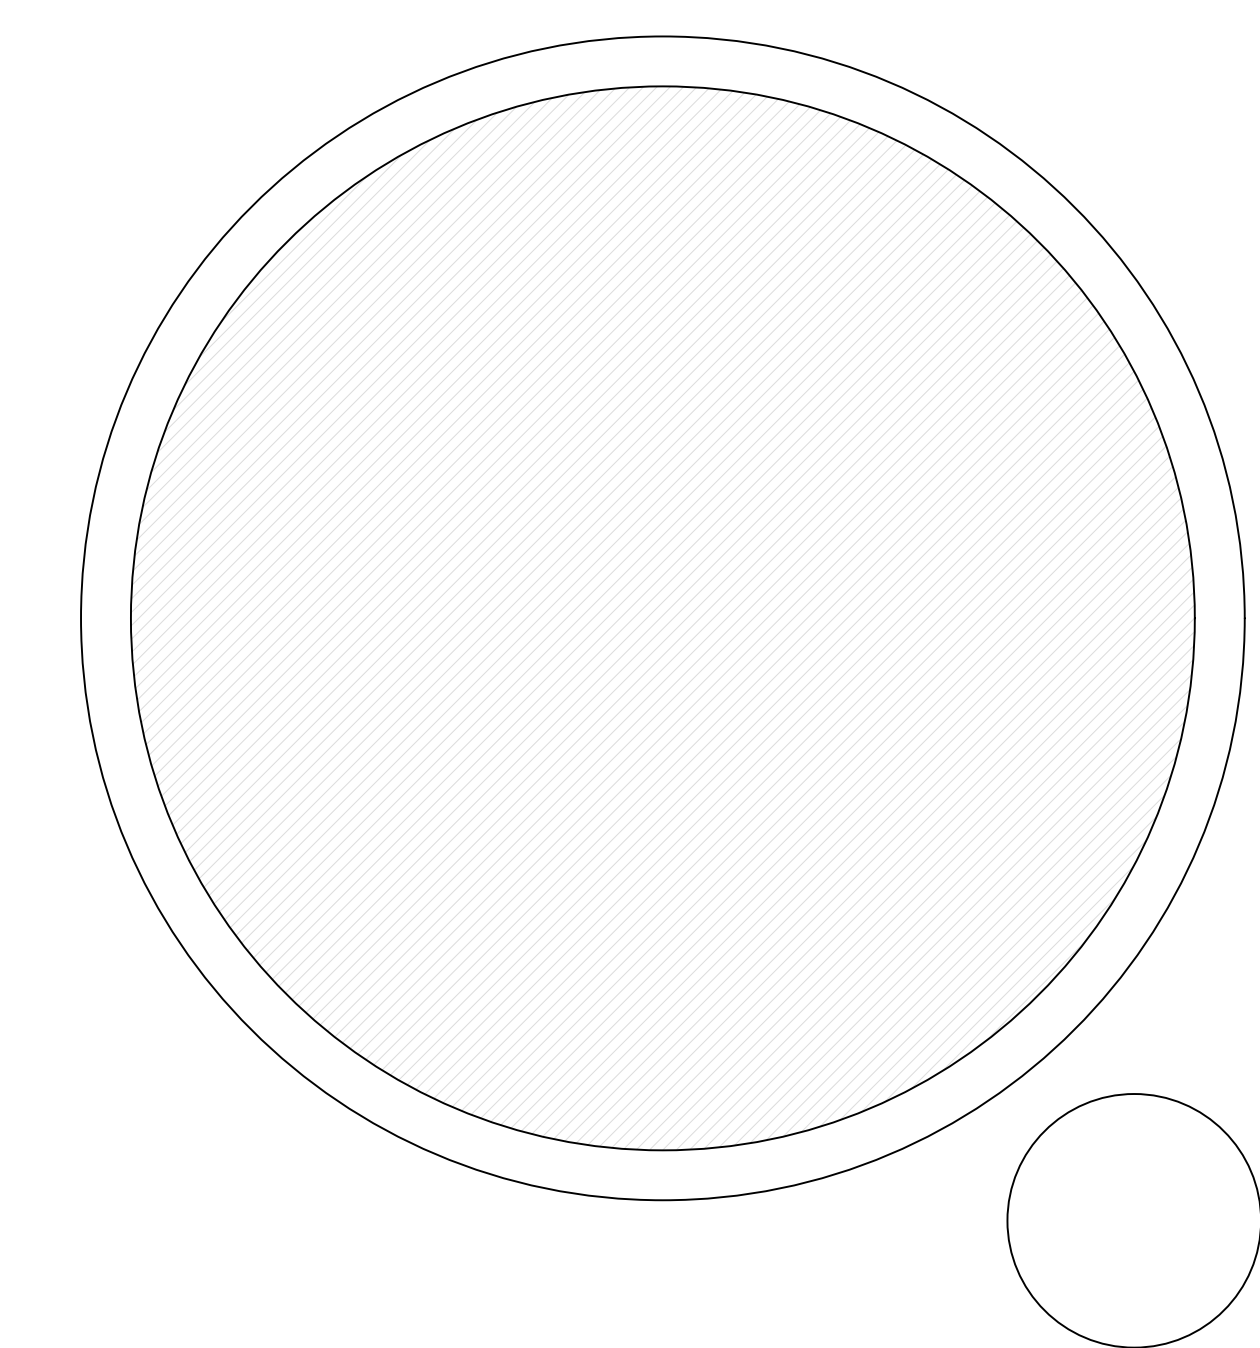

Second Floor

KEY DIMENSIONS SHOULD BE CHECKED ON SITE
BEFORE COMMENCEMENT OF ANY WORKS

NOTE

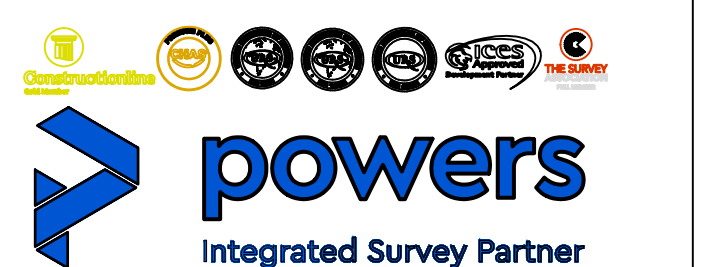[illegible]

Meridian House
58/60 Hillside Road, Frodsham, Cheshire WA6 6AG
Tel: 01928 734473 Fax: 01928 735573
Email: mail@powerstiltman.co.uk
www.powerstiltman.co.uk

Client :

Surveyed By : JL	Date :	Scale 1:100
Drawn By : JL	Drawing No	
Checked By : SH	Amendment :	



Client :		
Surveyed By : JL	Date :	Scale 1:100
Drawn By : JL	Drawing No :	
Checked By : SH	Amendment :	