


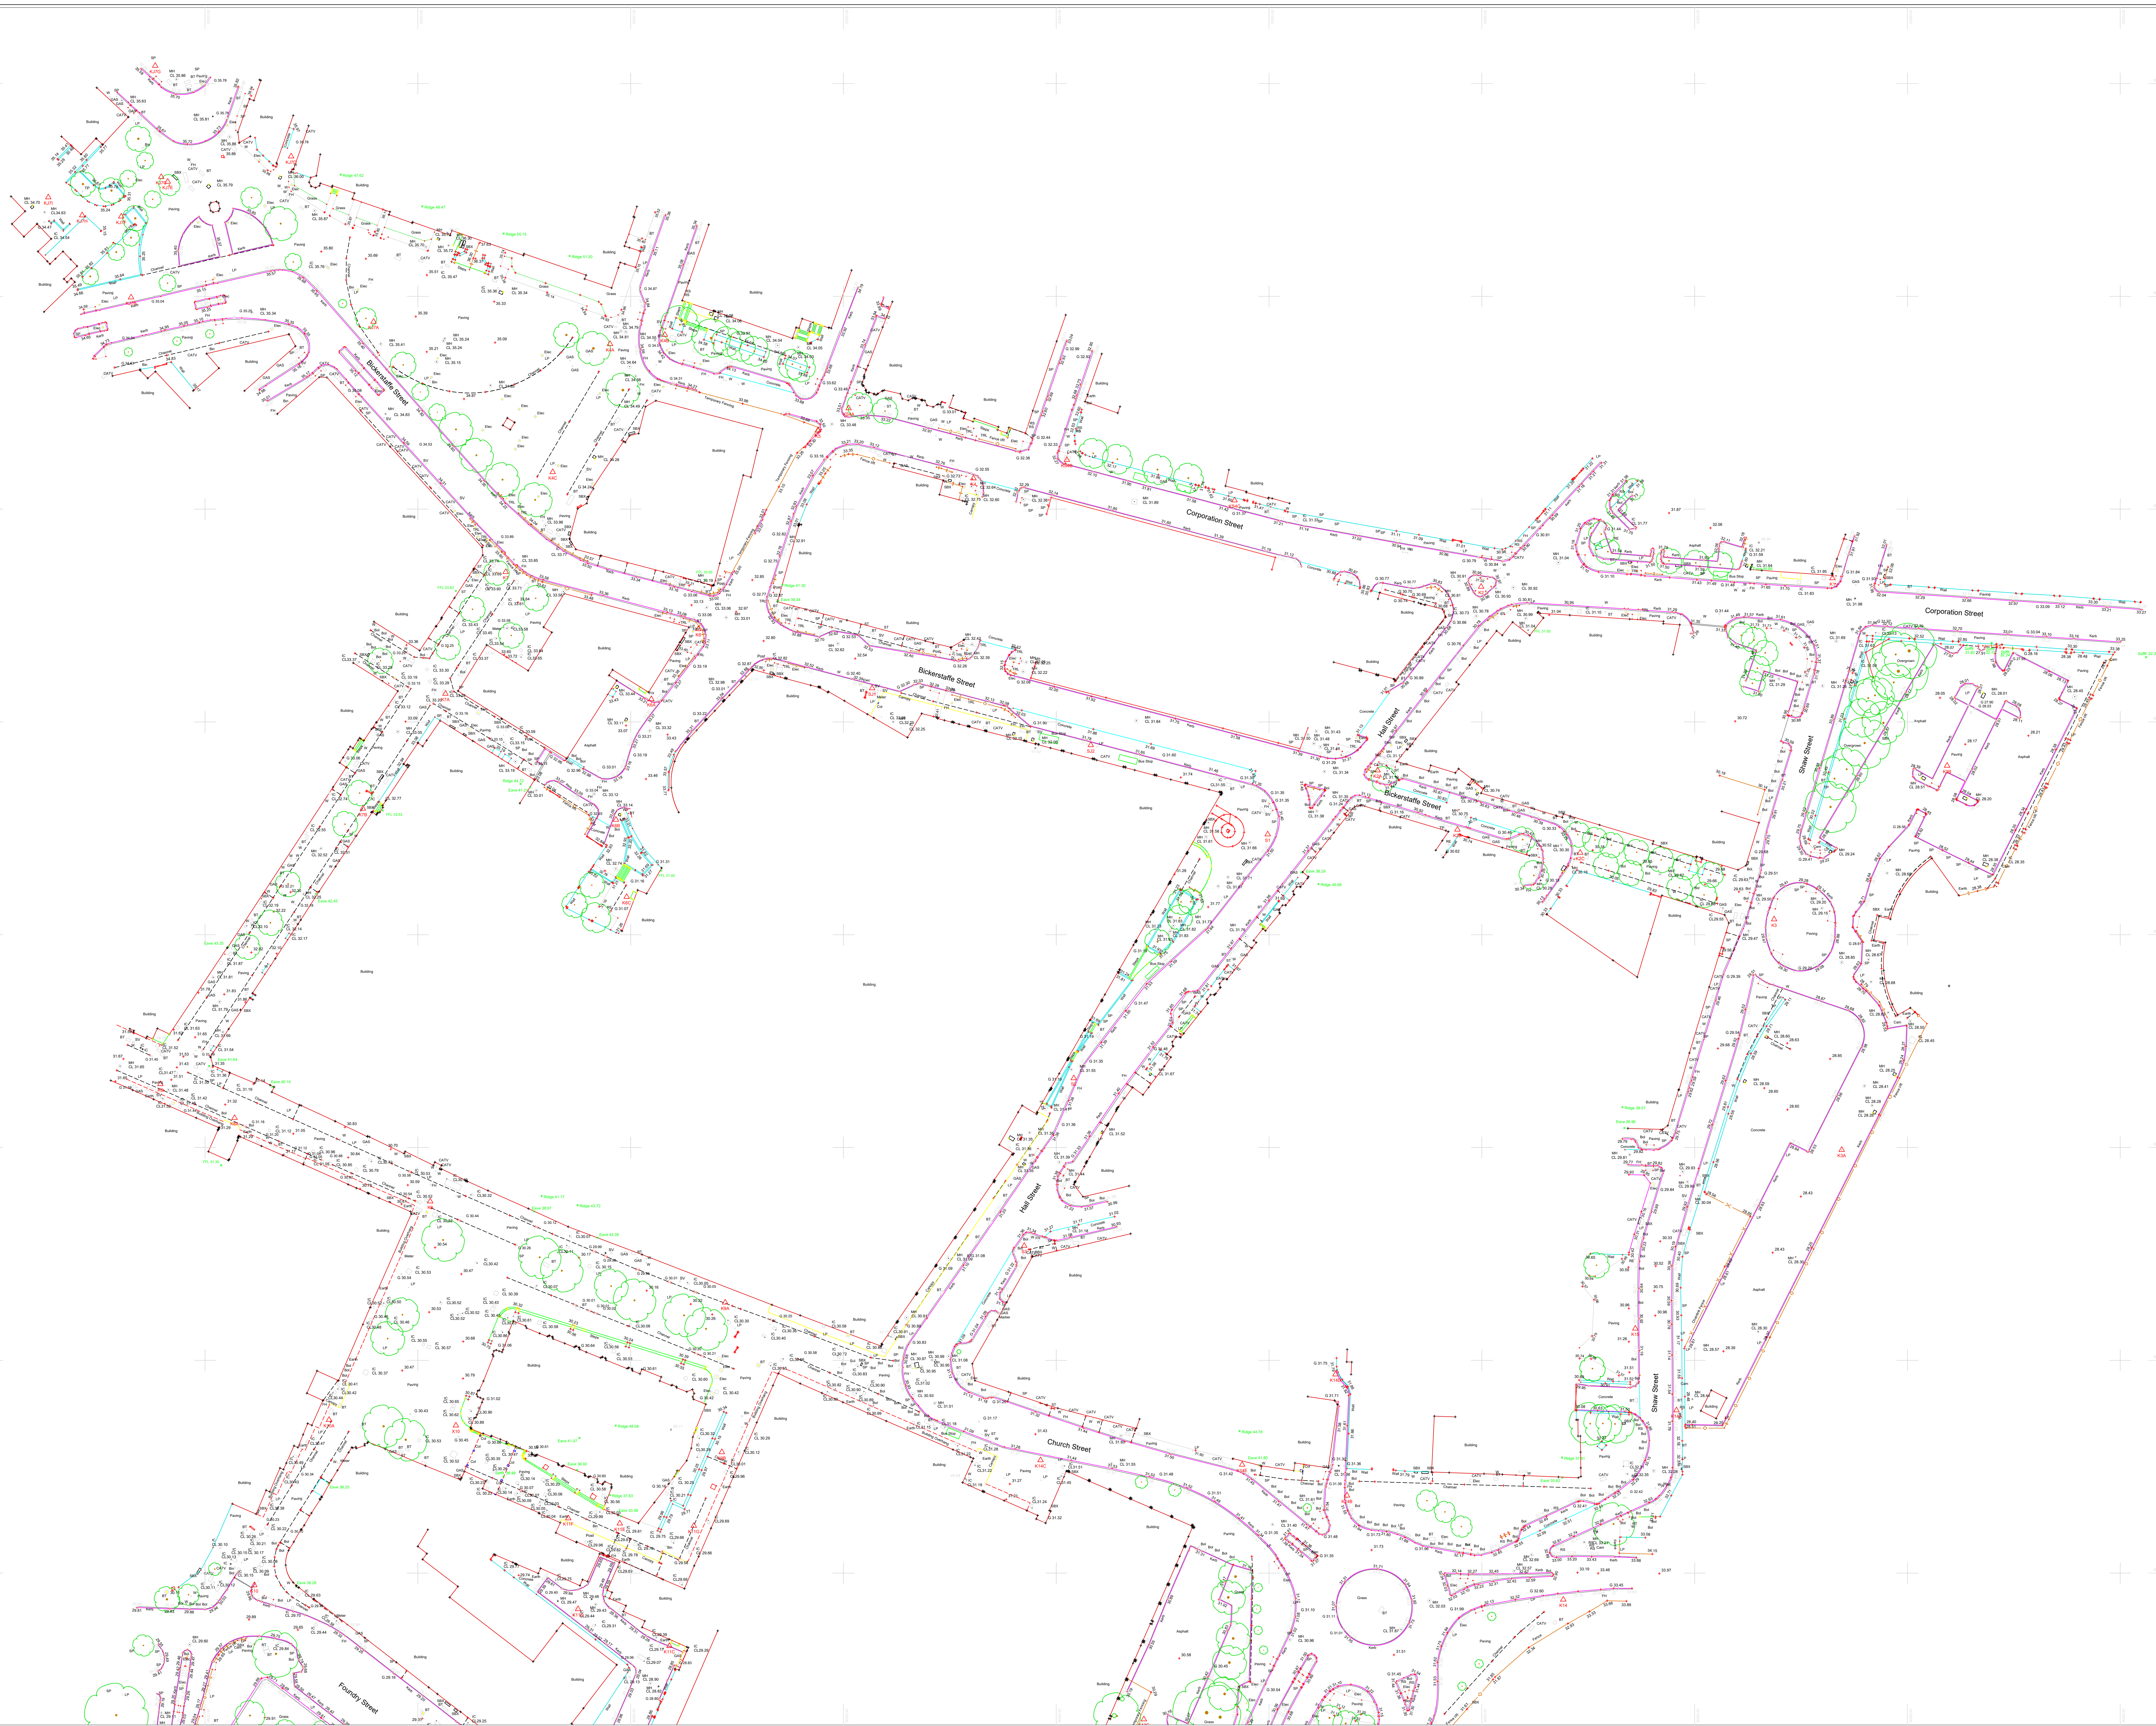

	Tightness of bank		G	Grassy
	Bulding		GAS	Gas
	Concrete slab		C	Inspection cover
	Obstructed fence		LP	Lump post
	Concrete post & panel fence		MH	Manhole
	Iron railing fence		Market	Market post
	Post & Panel fence		COMB	COMB
	Post and Rail fence		OSM	OSM
	Post and Wire Fence		RE	Riding ring
	Hedge		RS	Road sign
	Kerb low (barriers)		SP	Sign post
	Kerb low (line)		SLUMP	Slump
	Obstructed fence		SV	Slime Valve
	Gate		TP	Telegraph Pole
	Trees greened			Trees
	Verge		TEL	Telephone
	Bus		TRV	Tree Trunk
	Busstop			Tree Trunk
	Busstop			Water cover
	CATV		BS	Box stop
	Gate		BT	BT
	Electric cover		BT	BT

Name	SURVEY STATISTICS		
	Exits	homing	Height
DRAINAGE DISCLAIMER

ONLY DRAINAGE DISCOVERED WHILST ON SITE IS DISPLAYED ON THIS DRAWING
FURTHER INVESTIGATIONS MAY NEED TO BE CARRIED OUT TO ASCERTAIN
THE FULL EXTENT OF THE DRAINAGE FOR THE SITE

KEY DIMENSIONS SHOULD BE CHECKED ON SITE
BEFORE COMMENCEMENT OF ANY WORKS

NOTE
Grid and Level related to OS using active GPS data network OSGB36 and transformations OSTN15/OSGM15

[illegible]

Meridian House
58/60 Hillside Road, Frodsham, Cheshire WA6 6AG
Tel: 01928 734473 Fax: 01928 735573
Email: mail@powerstiltman.co.uk
www.powerstiltman.co.uk

Topographical Survey

Client :

Surveyed By : SH	Date :	Scale 1:500
Drawn By : SH	Drawing No :	
Checked By : PB	Amendment : A	